




Oreco Systems  
Incorporated

## Generalized Applications Chart

Source	Recommended Filters
2 or 3 bdrm single family homes	FT0444-36
4 bdrm or larger homes	FT0444-36, FT0854-36
1000 gallons per day	FT0854-36, FT1254-36
2000 gallons per day	FT1254-36
3000 gallons per day	FT1254-36, FT1554-36
10,000 gallons per day or more	multiple filters

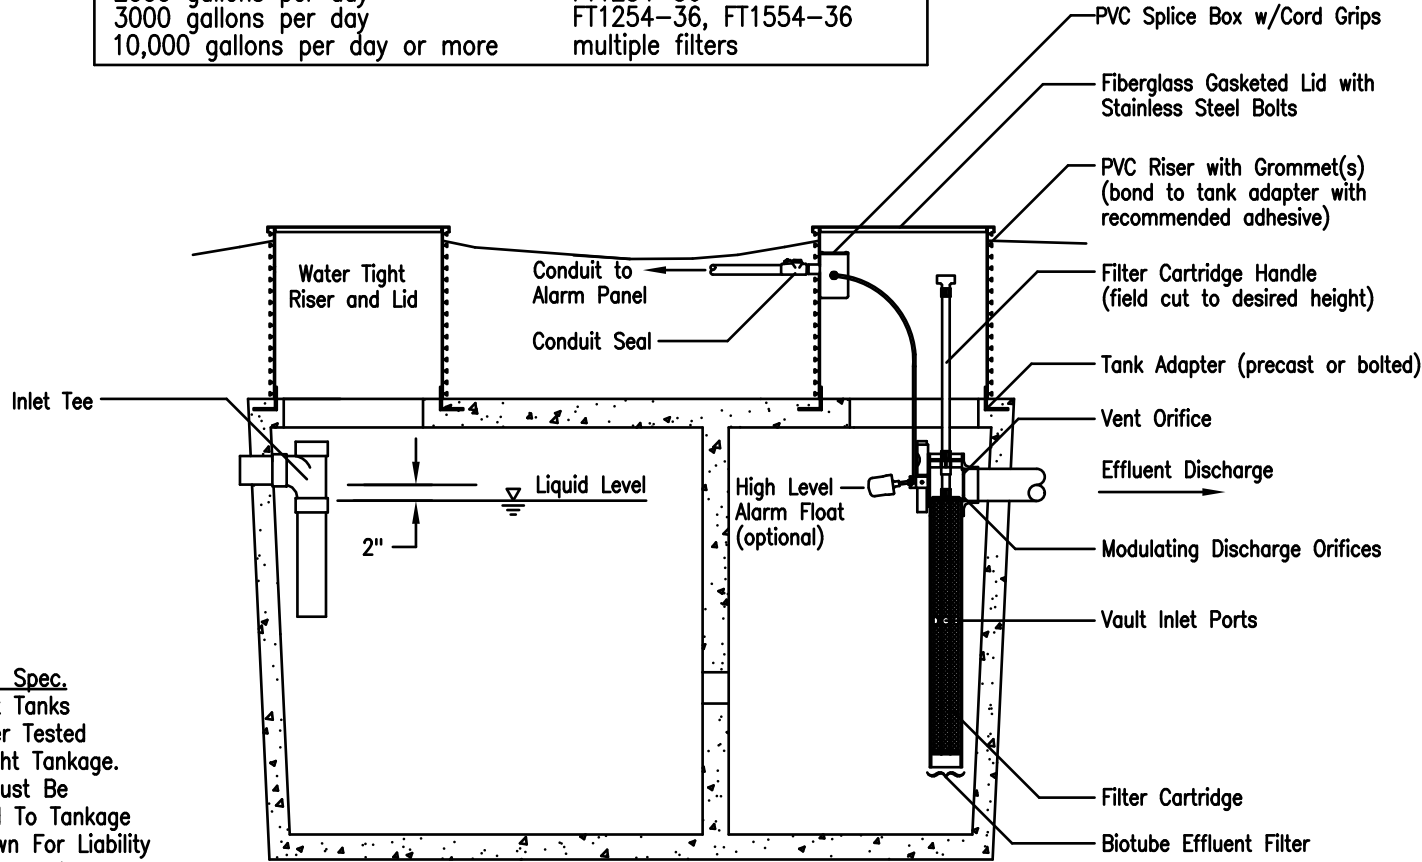

### Water Tight Tankage Spec.

It Is Necessary That Tanks Be Vacuum Or Water Tested To Certify Water Tight Tankage. PVC Acces Risers Must Be Water Tight, Epoxied To Tankage And Lids Bolted Down For Liability Consideration. Contractor/Tank Manufacturer Shall Be Responsible For Repair Or Replacement Of Tanks With Leaks or Defects.

Patents # 4,439,323 & 5,492,635  
Foreign Patents Pending

©1997, Oreco Systems, Inc.

Note: 12"-15" filters require the slide rail option for access purposes. Use of multiple filters or deeper versions of standard filters to acheive desired screen area is an option at any flow. Many situations require special designs; modifications of standard filter dimensions are accommodated easily.

# Septic Tank with 4" Dia. Biotube® Effluent Filter

Biotube Effluent Filter

DRAWN jdu  
SCALE  
DATE 12/20/04  
APPROVED

7125 East Pickard Road  
P. O. Box 309  
Mt. Pleasant, MI 48804-0309  
ph-989-773-9938  
fax-989-772-3415



NO	REVISION	DATE	BY
1.		12/04	Jdu
2.		6/08	SLB
3.			
4.			
5.			

SHEET 1 OF 1

DRAWING NO. F3